

538 Broad Hollow Road
4th Floor East
Melville, NY 11747
P:(631)756-8000
F:(631)694-4122

Melville, NY 11747
Albany, NY 12205
New York, NY 10001
White Plains, NY 10604
New City, NY 10956
Parsippany, NJ 07054
Howell, NJ 07731

CONSULTANTS:

MARK	DATE	DESCRIPTION

HARDSCAPE /
OUTDOOR
CLASSROOM AREA
2,200 S.F.

DESIGNED BY: DRAWN BY: CHECKED BY: REVIEWED BY:

PROJECT NO.: DATE: SCALE:

L.M.B. 1601 JUNE 2017 AS SHOWN

CLIENT

LINDENHURST MEMORIAL LIBRARY

1 LEE AVENUE
LINDENHURST, NY 11757

CONTRACT

**CONTRACT G
GENERAL CONSTRUCTION**

STATUS

COMMUNITY MEETINGS

SHEET TITLE


SITE PLAN

DRAWING #

S1.0

SHEET #

OF

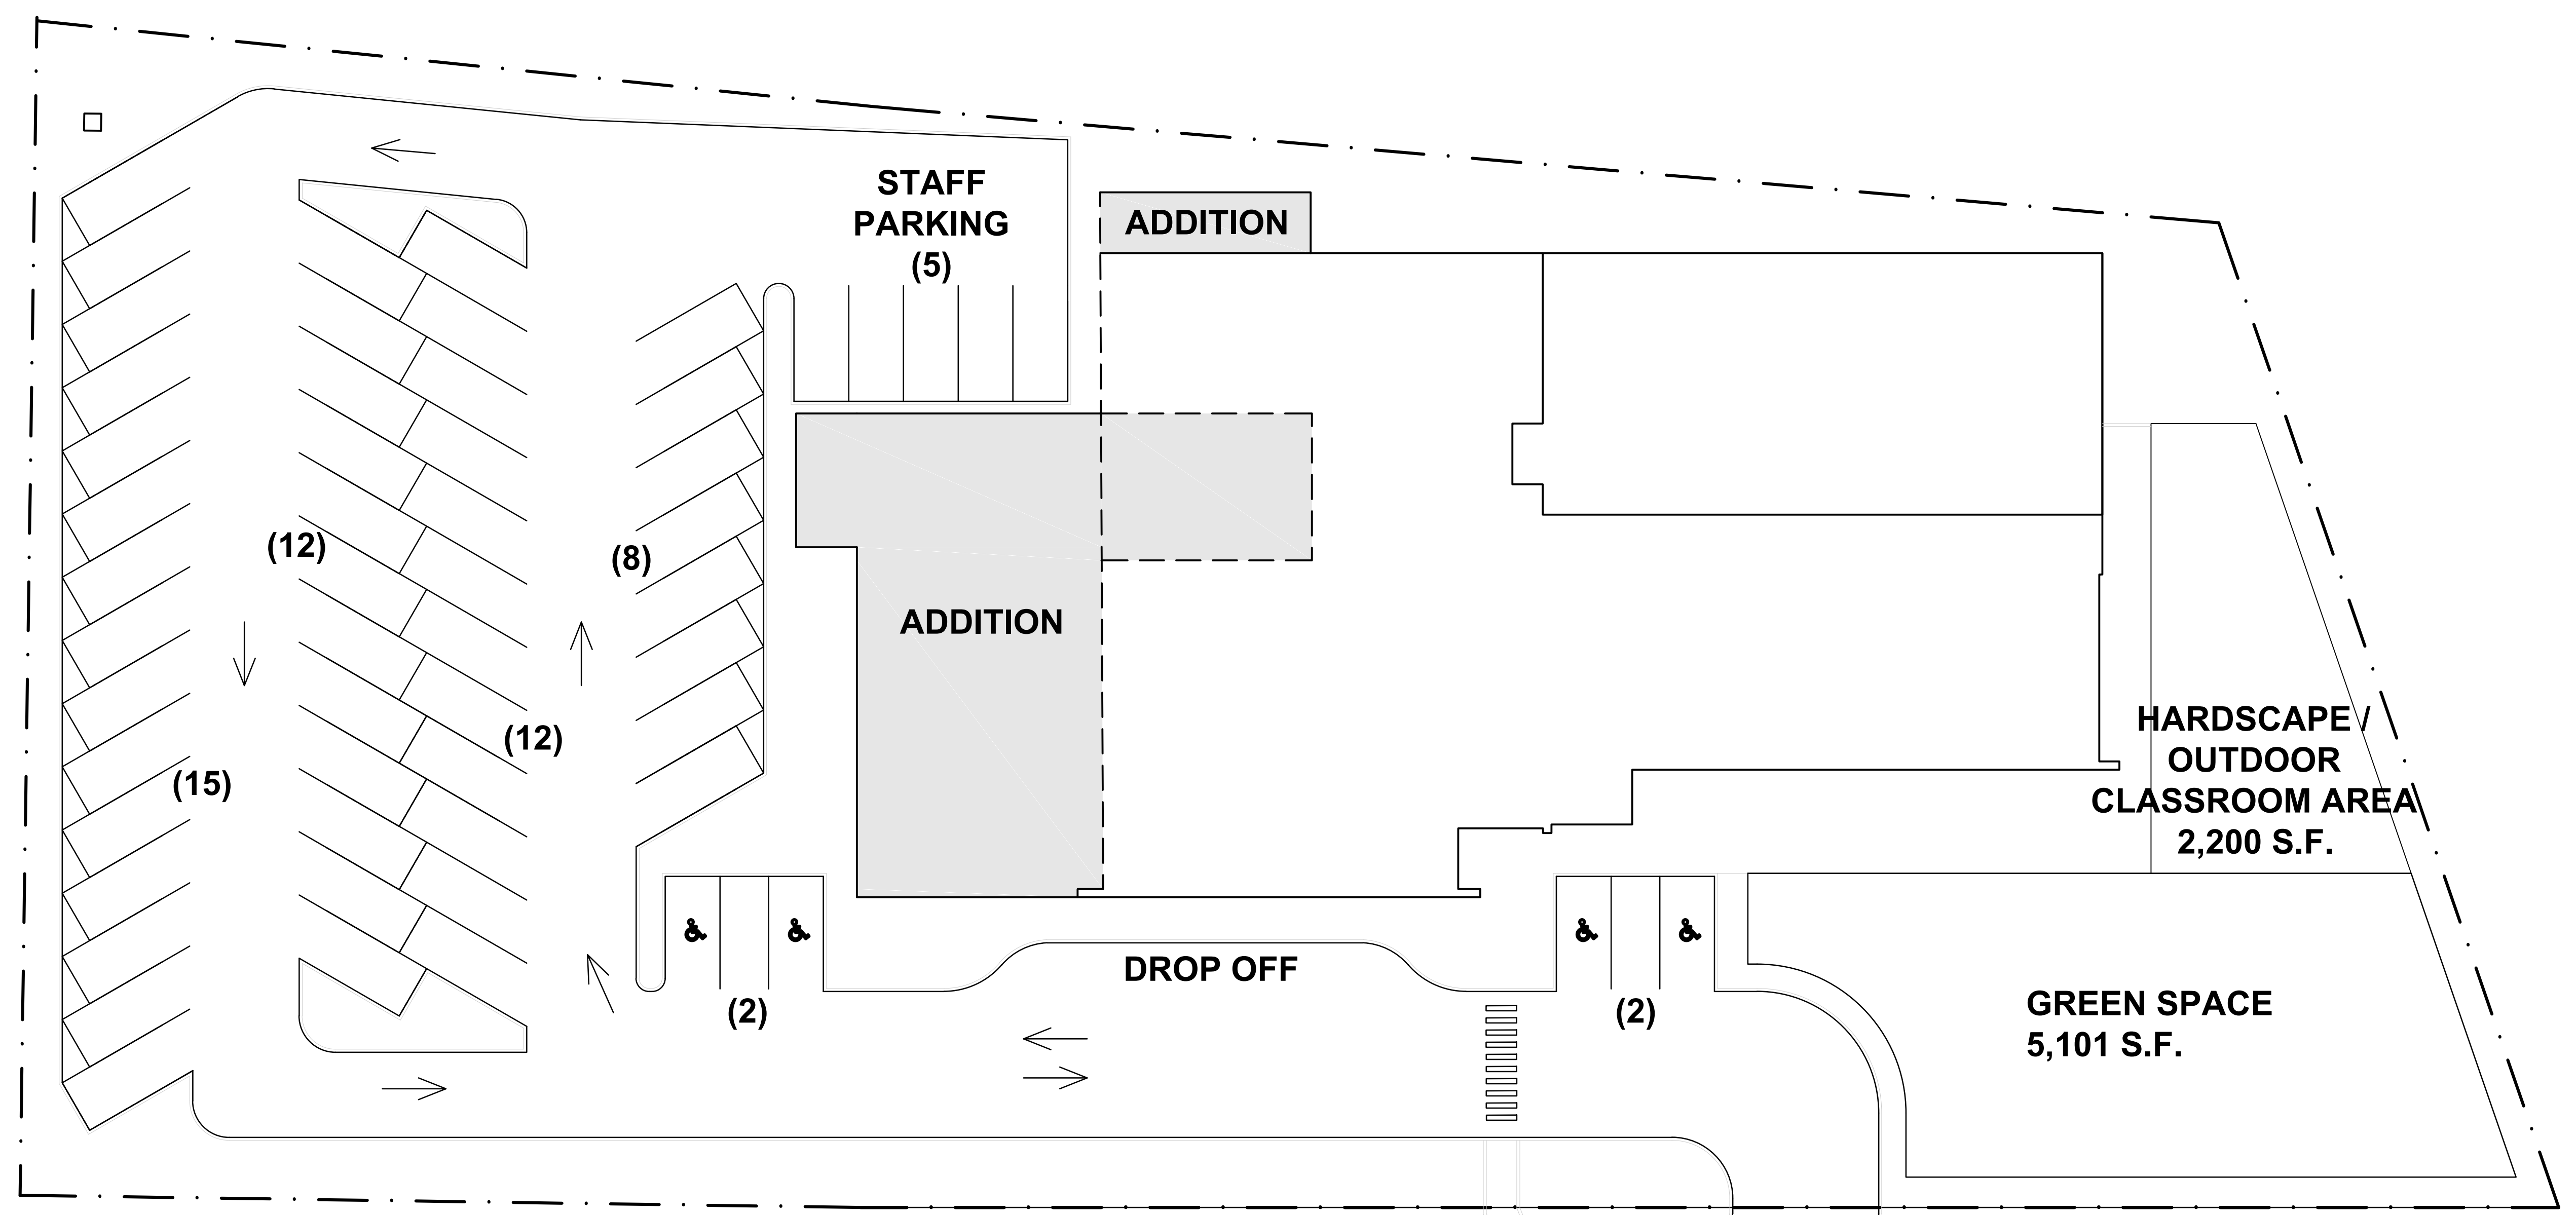

Site Plan
SCALE: 1/16"=1'-0"

PROPOSED
56 PARKING SPACES + 20 ACROSS LEE AVENUE
WHERE 4 ARE ADA SPACES AND 5 ARE STAFF PARKING AREA

EXISTING
47 PARKING SPACES + 20 ACROSS LEE AVENUE
WHERE 3 ARE ADA SPACES

C:\Users\conson\appdata\local\temp\ACF\Public_B256r\S1P\Plan.dwg Last Modified: Jun 07, 2017 - 5:23pm Plotted on: Jun 08, 2017 - 2:42pm By: conson