

538 Broad Hollow Road
4th Floor East
Melville, NY 11747
P:(631)756-8000
F:(631)694-4122


Melville, NY 11747
Albany, NY 12205
White Plains, NY 11601
New City, NY 10956
Parsippany, NJ 07054
Howell, NJ 11601

CONSULTANTS:

MARK	DATE	DESCRIPTION

PROJECT #: LMLB 1601	SEAL
DATE: JUNE 2017	
DESIGNED BY: KMS	
DRAWN BY: ALC	
CHECKED BY: REVIEWED BY:	

CLIENT
LINDENHURST MEMORIAL LIBRARY

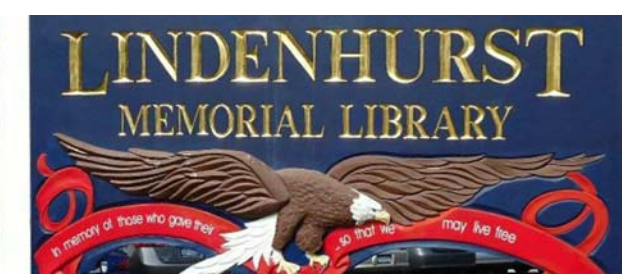

LMLB 1601

1 Lee Avenue, Lindenhurst, NY 11757


CONTRACT
**CONTRACT G
GENERAL CONSTRUCTION**

STATUS
COMMUNITY MEETINGS

SHEET TITLE
BASEMENT FLOOR PLAN OPTION 2

SHEET #
P1.8

■ ADDITIONS

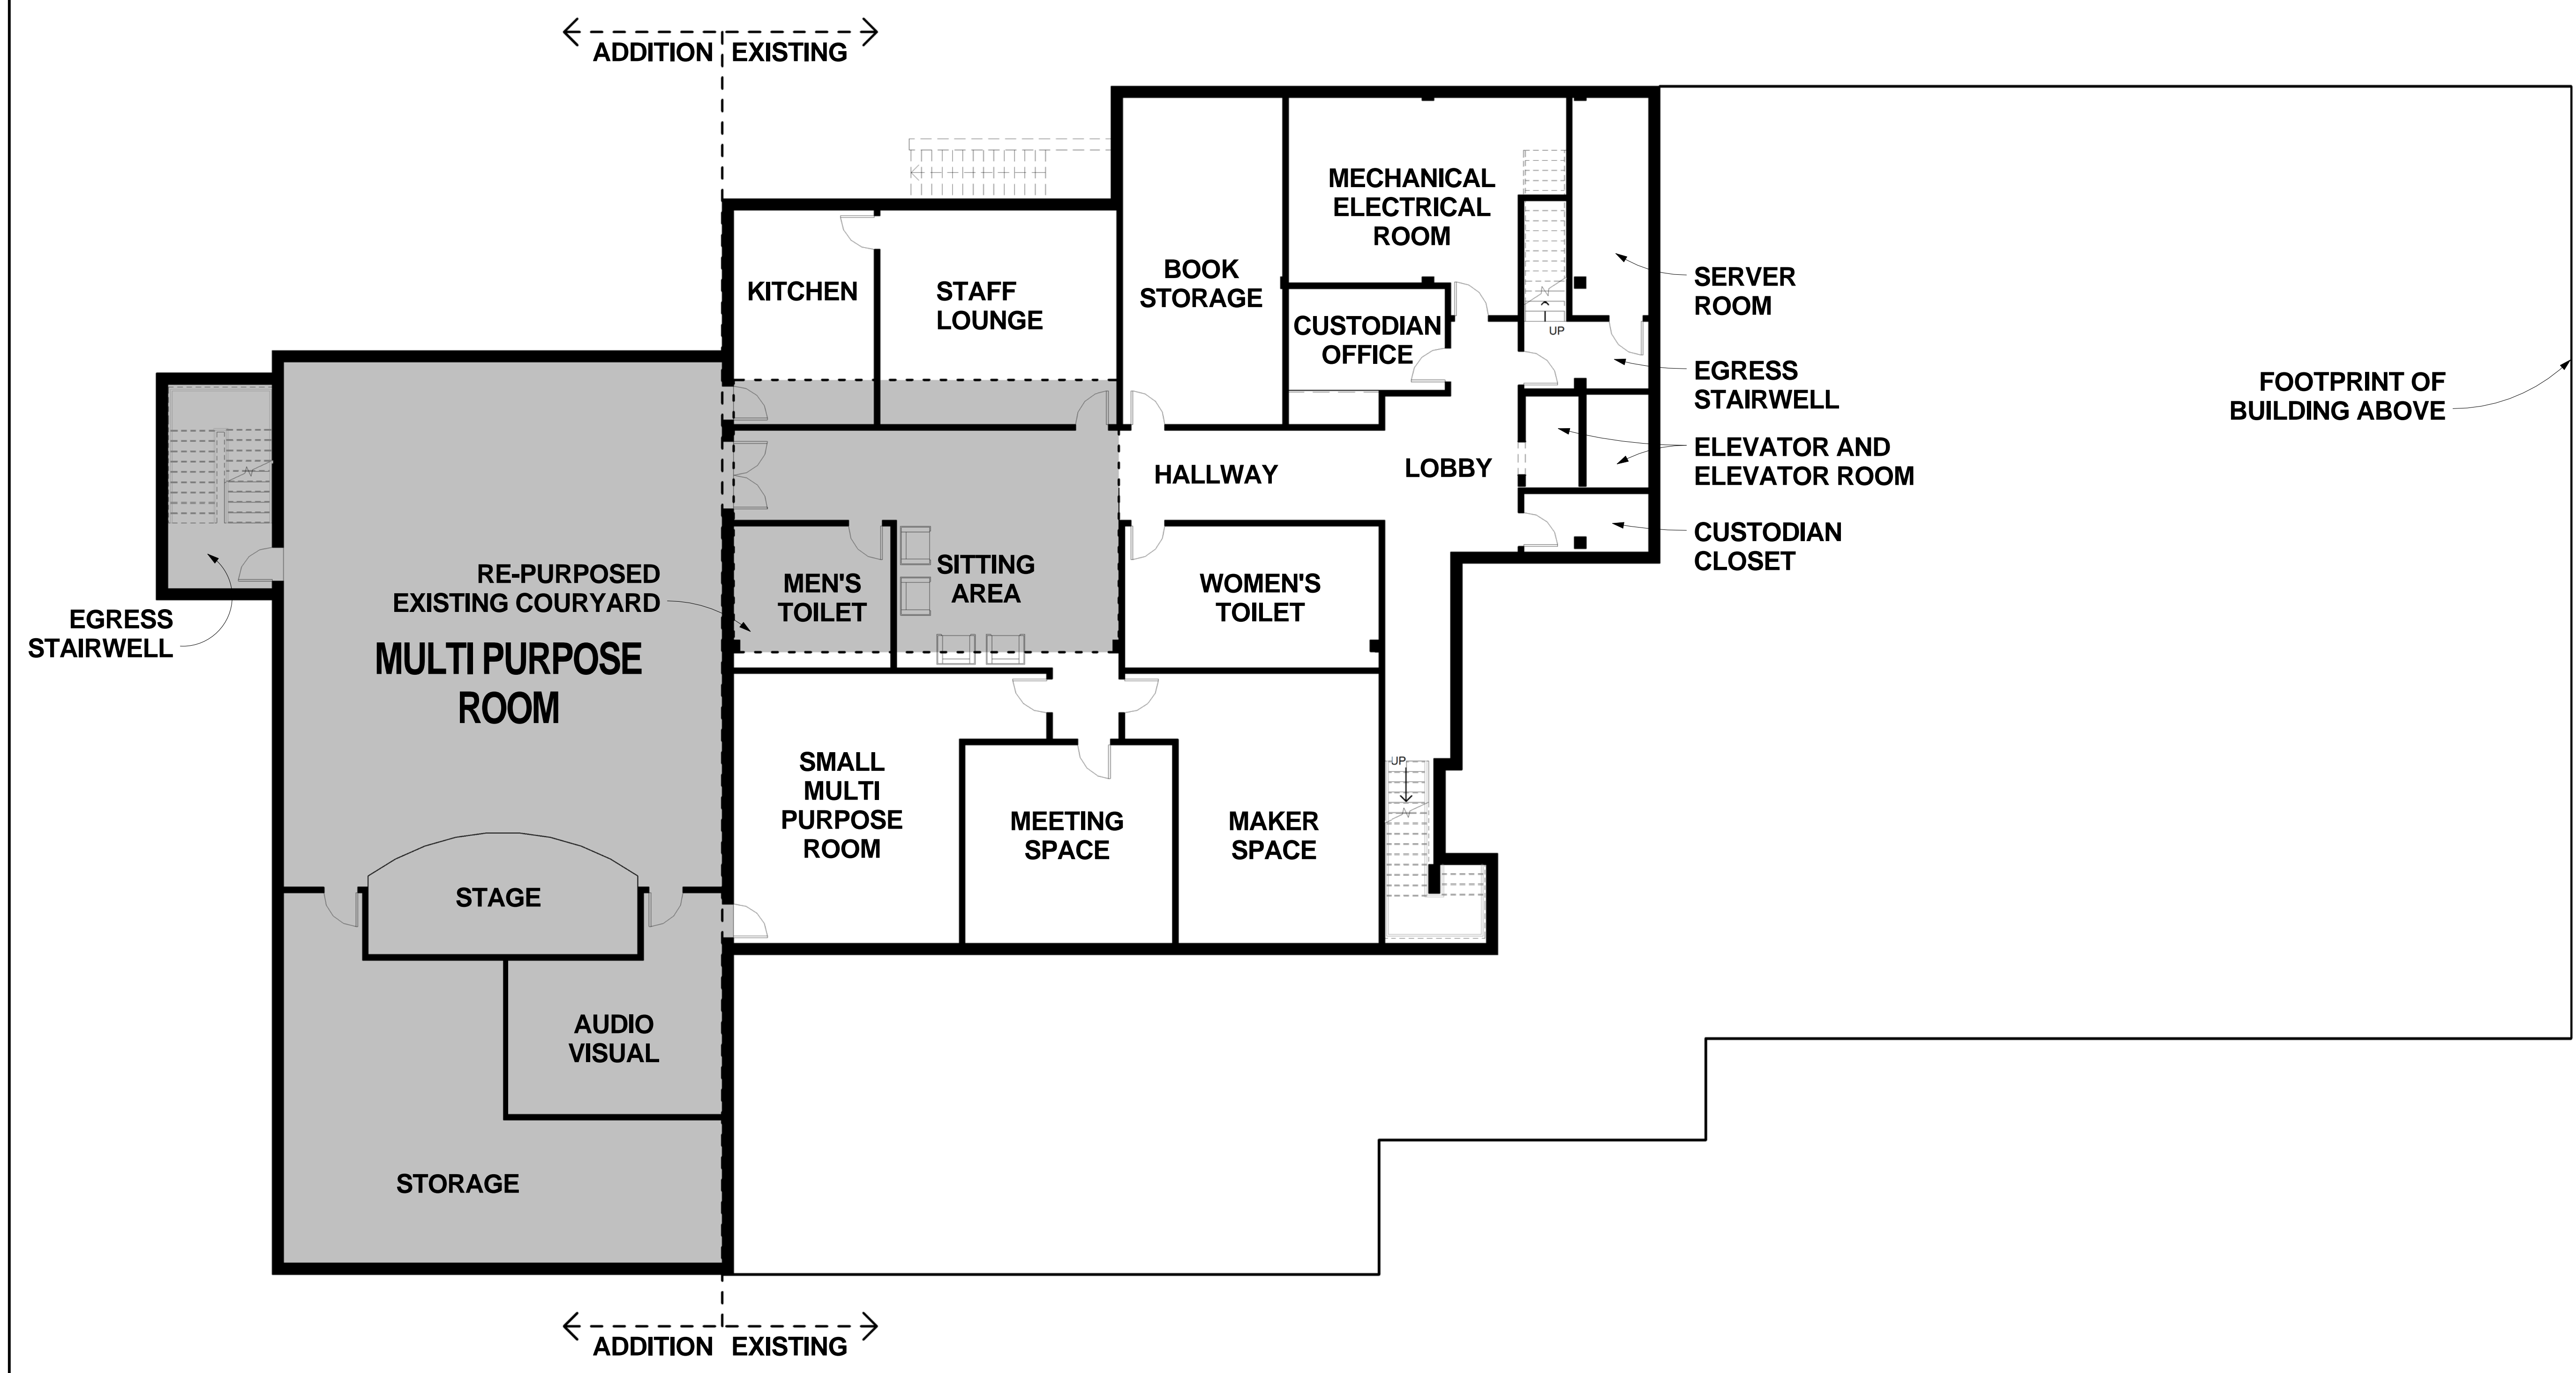

1 **Basement Floor Plan Presentation Plan Expansion Option 2**
SCALE: 1/8" = 1'-0"

C:\Users\jacobson\Documents\LMLB1601_Main Building_Contract G_A_3000sheet.dwg 6/20/2017 2:14:25 PM